


# EXPANSION JOINT SECTION A

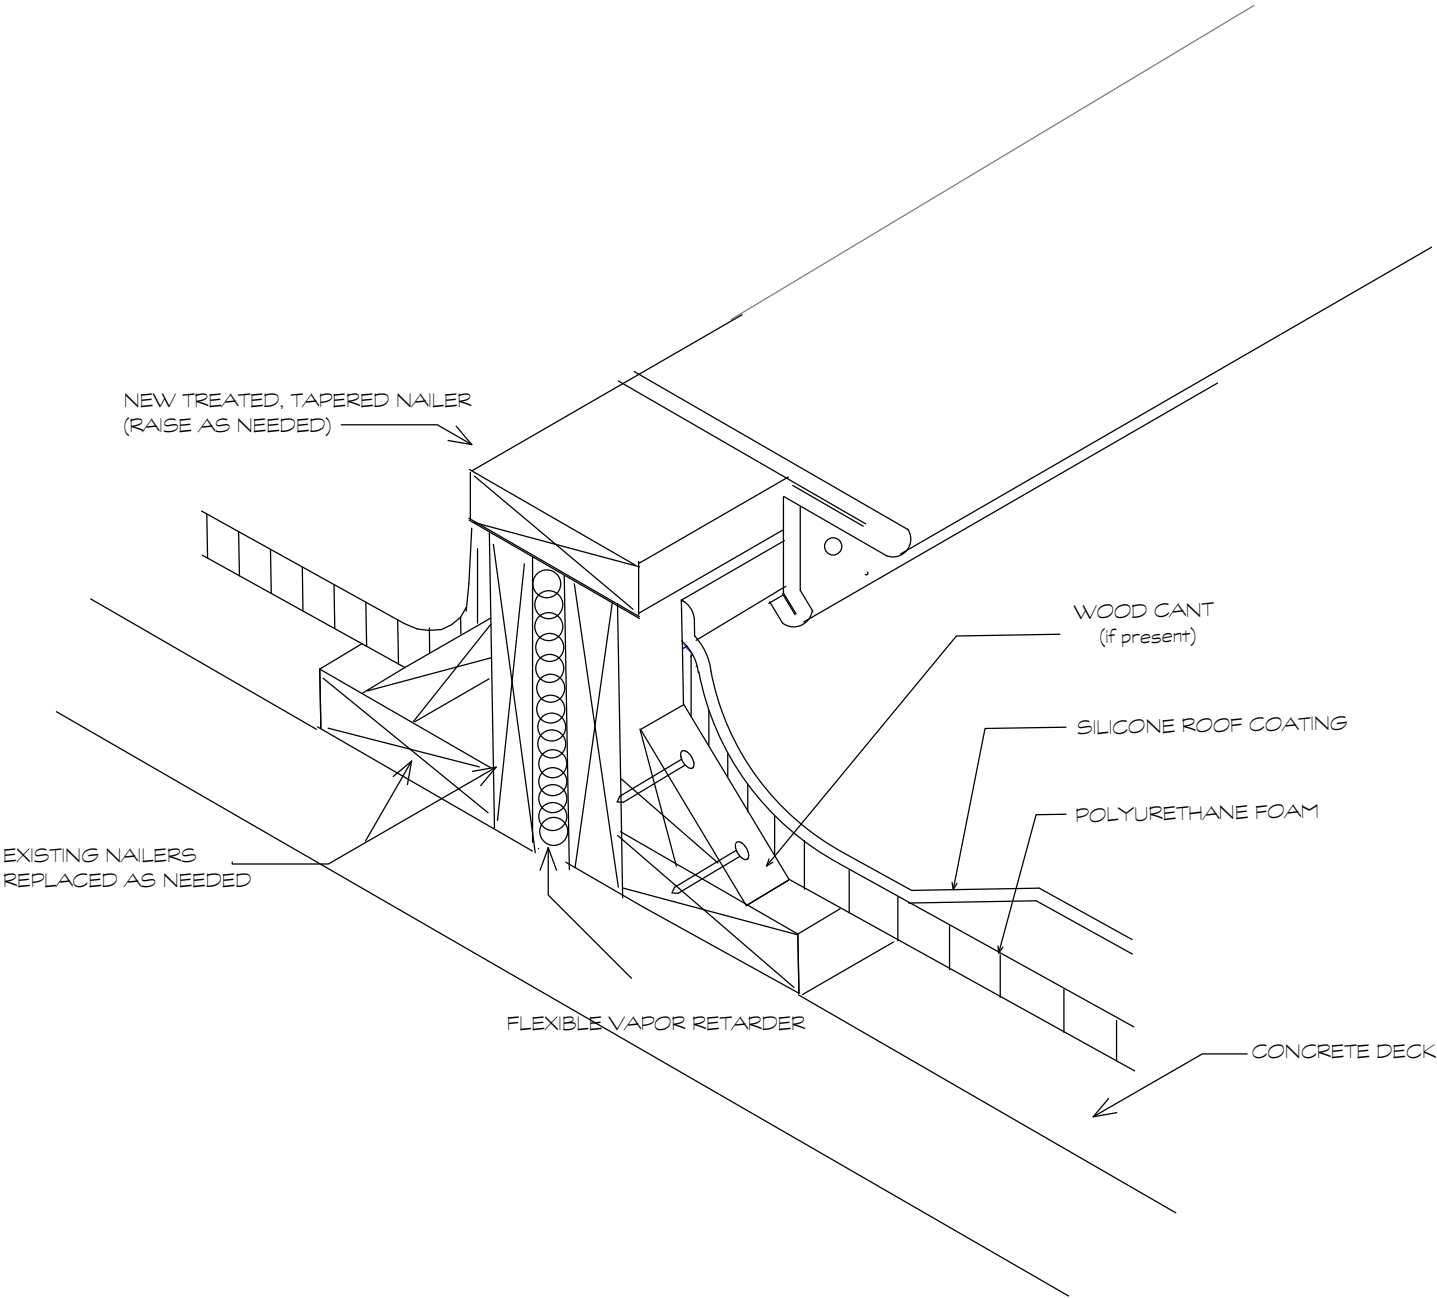

This drawing is the property of Insulated Roofing Contractors. It may not be reproduced without consent.

<u>DETAIL NUMBER:</u>	<u>DATE:</u>	<u>OWNER:</u> Insulated Roofing Contractors
	<u>SCALE:</u>	<u>PROJECT:</u>