


WALL COATING & COPING CAP

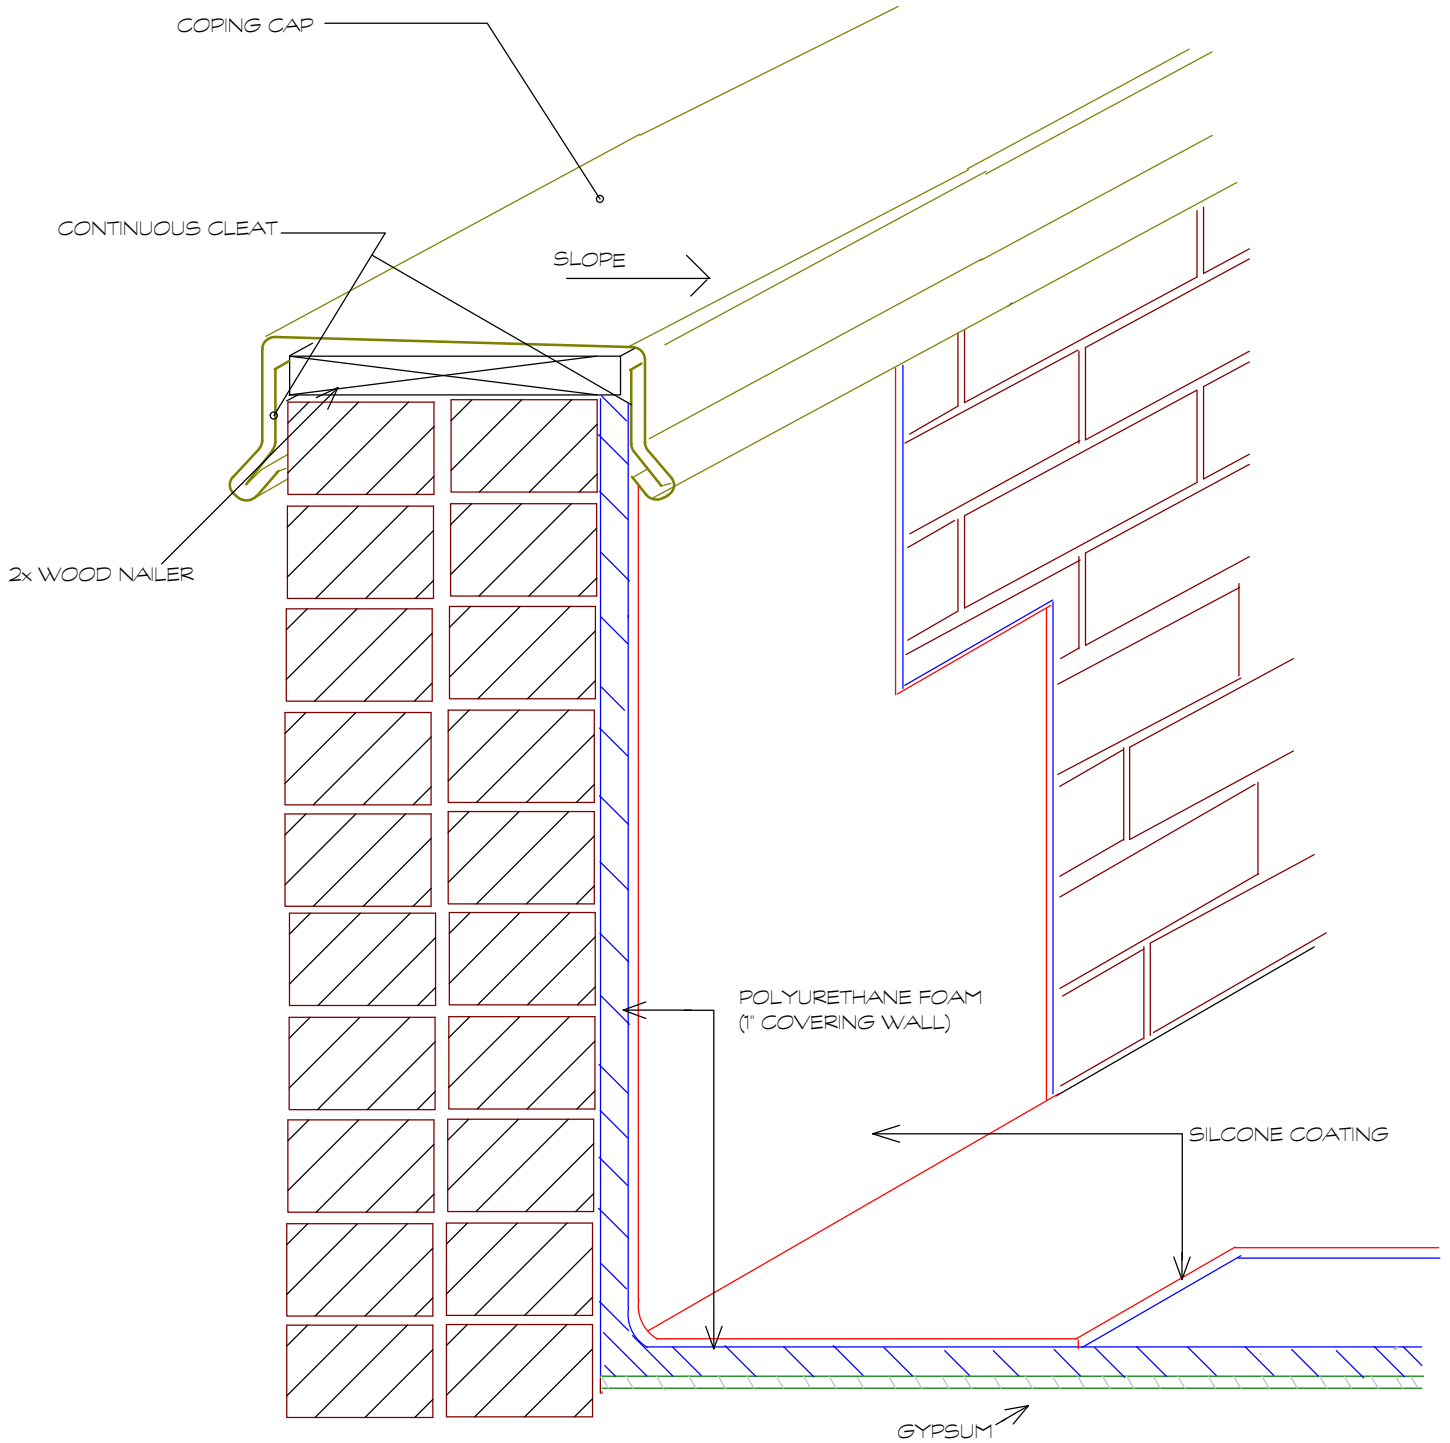

This drawing is the property of Insulated Roofing Contractors. It may not be reproduced without consent.

DETAIL NUMBER:

DATE:

COMPANY:

Insulated Roofing Contractors

SCALE:

PROJECT: